


NFPA 285 DETAIL NOTES:
 ALL DETAILS TO BE REVIEWED BY A DESIGN PROFESSIONAL
 PRIOR TO USE.
 DETAIL IS INTENDED TO PROVIDE NFPA 285 GUIDANCE FOR
 INSULATION INSTALLATION AND WINDOW DETAIL ONLY.
 REFER TO TER 1306-03 FOR A LIST OF ACCEPTABLE NFPA 285
 COMPLIANT COMPONENTS.
 FLASH WINDOW & DOOR OPENINGS PER WRB
 MANUFACTURER'S GUIDELINES

ACM / MCM METAL PANEL
 ENERGYSHIELD PRO/PRO2 (4.0" MAX)
 ENERGYSHIELD CGF PRO (4.0" MAX)
 ENERGYSHIELD PLY PRO (4.7" MAX)

ONE OF MANY APPROVED WRB'S
 SEE TER 1306-03
 LOCATION OPTIONAL;
 ONE NECESSARY BUT NOT BOTH

2 PIECE, 0.04" ALUMINUM
 HEADER FLASHING

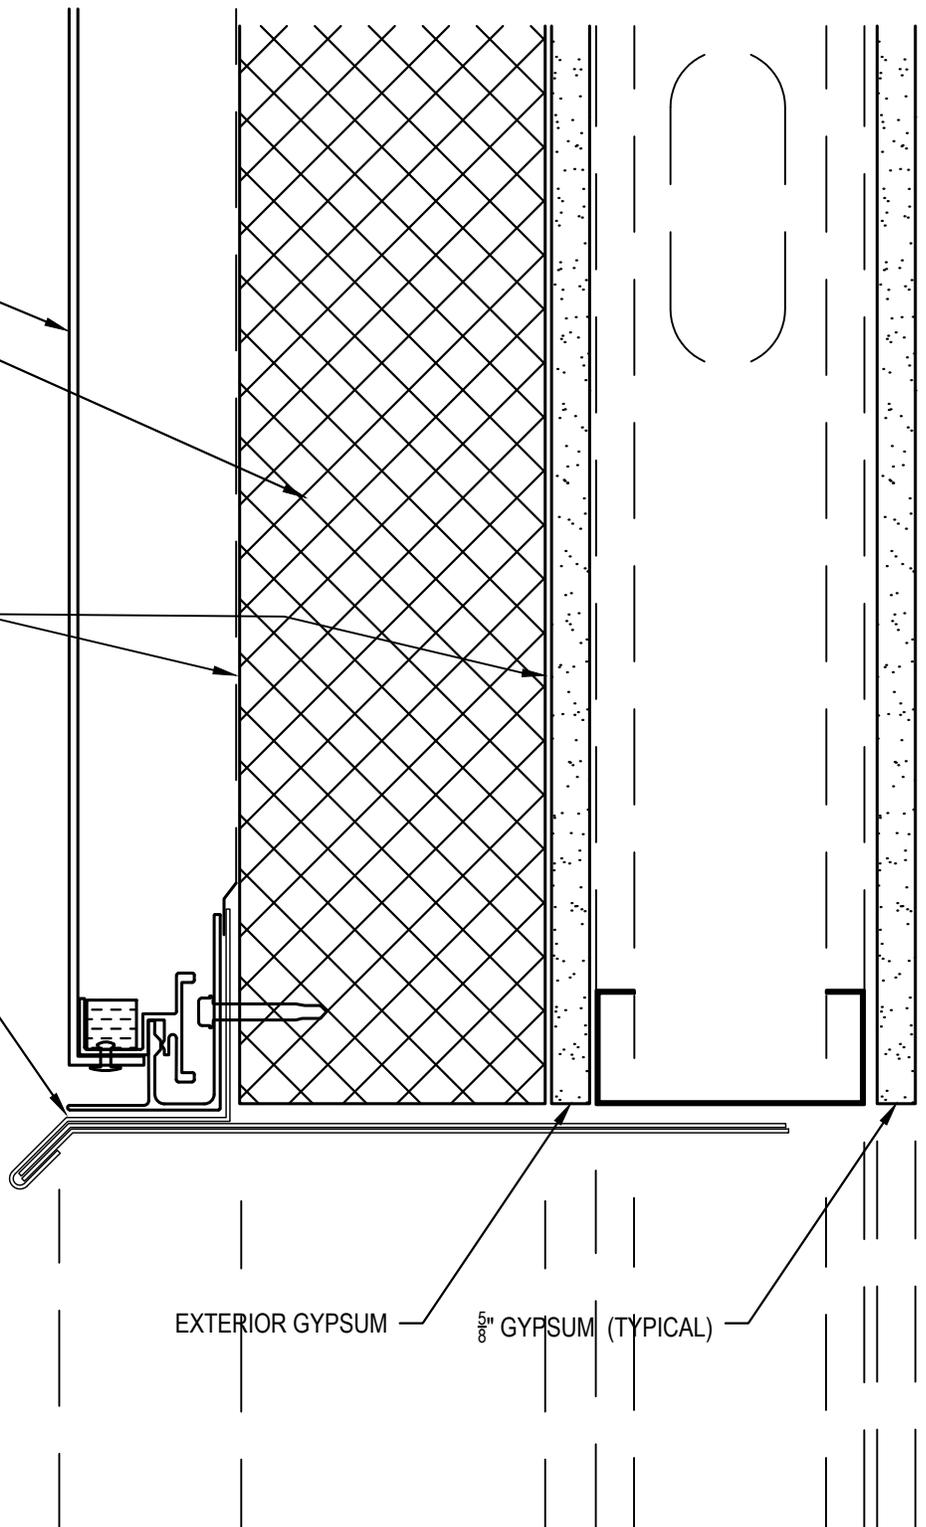

EXTERIOR GYPSUM 5/8" GYPSUM (TYPICAL)



STEEL FRAMED - MCM - GYP.

WINDOW HEADER

NFPA 285 COMPLIANT

DATE / REVISION

08/09/17

NOT TO SCALE

DETAIL NO.

ESP.G.WH.A.01