


NFPA 285 DETAIL NOTES:

ALL DETAILS TO BE REVIEWED BY A DESIGN PROFESSIONAL PRIOR TO USE.
 DETAIL IS INTENDED TO PROVIDE NFPA 285 GUIDANCE FOR INSULATION INSTALLATION
 AND WINDOW DETAIL ONLY.
 REFER TO TER 1306-03 FOR A LIST OF ACCEPTABLE NFPA 285 COMPLIANT COMPONENTS.
 FLASH WINDOW & DOOR OPENINGS PER WRB MANUFACTURER'S GUIDELINES.

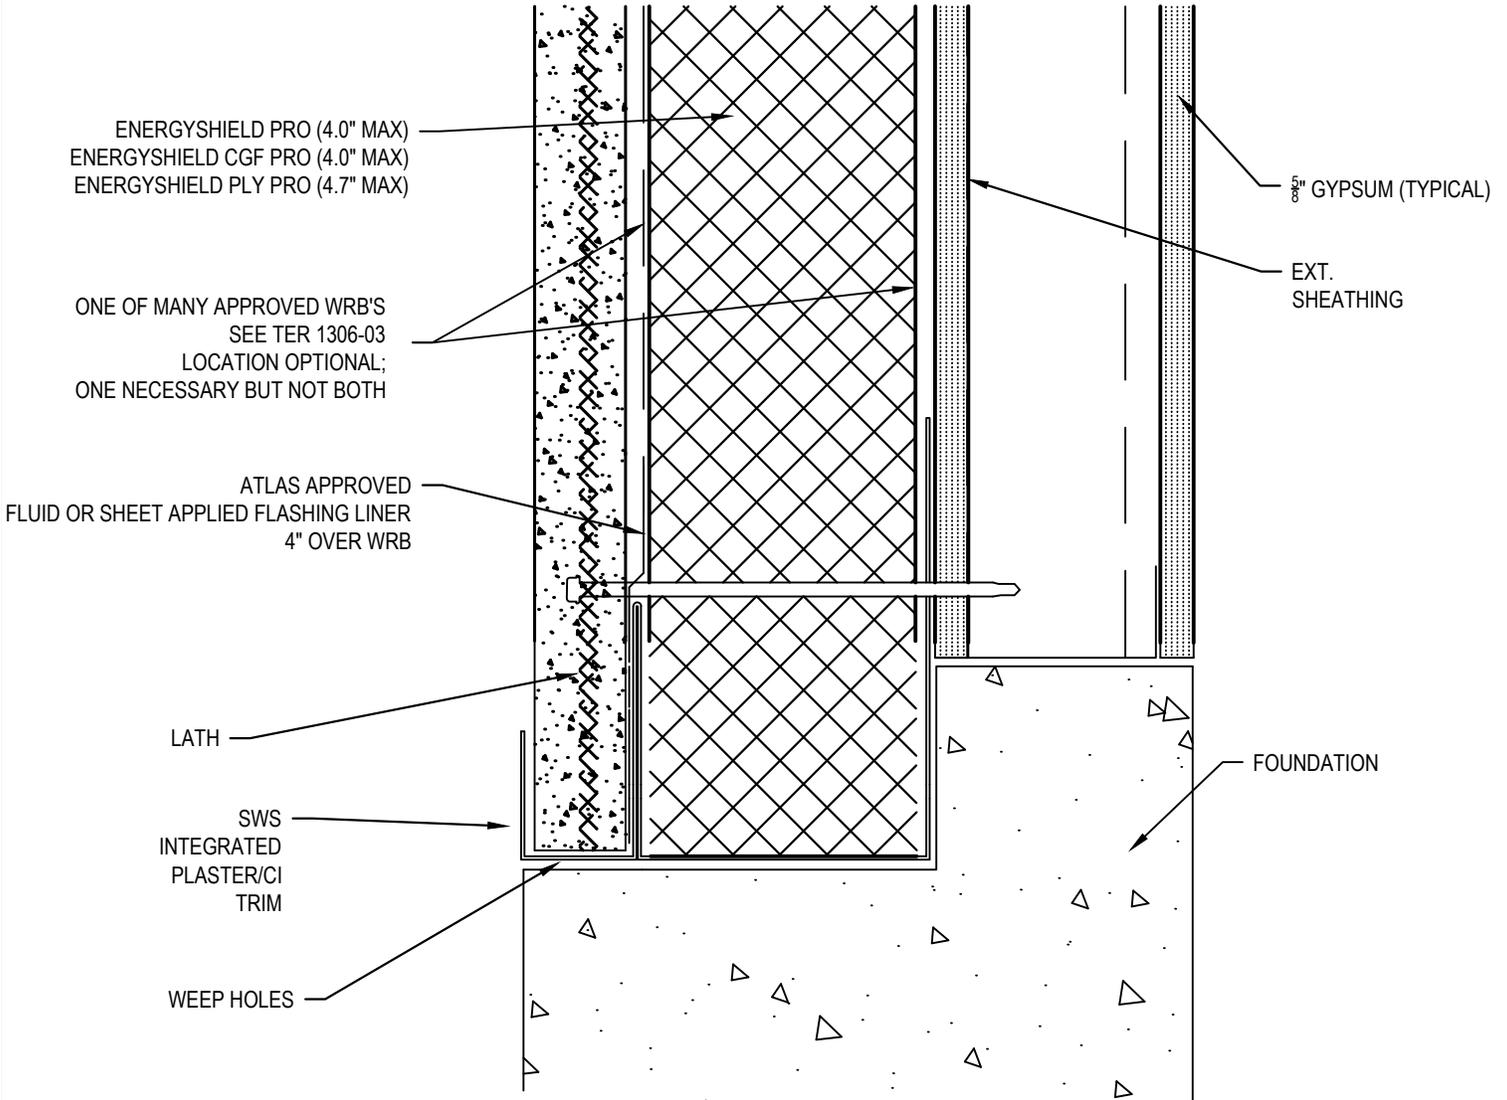

 EnergyShield [®] <i>Continuous Wall Insulation</i>	ENERGYSHIELD PRO WINDOW STUCCO		
	WEEP DETAILS GYPSUM		DATE / REVISION 09/20/18
	For Reference Only		DETAIL NO. ES.S.B.08
			NOT TO SCALE