


**NFPA 285 DETAIL NOTES:**

ALL DETAILS TO BE REVIEWED BY A DESIGN PROFESSIONAL PRIOR TO USE.  
 DETAIL IS INTENDED TO PROVIDE NFPA 285 GUIDANCE FOR INSULATION INSTALLATION  
 AND WINDOW DETAIL ONLY.  
 REFER TO TER 1306-03 FOR A LIST OF ACCEPTABLE NFPA 285 COMPLIANT COMPONENTS.  
 FLASH WINDOW & DOOR OPENINGS PER WRB MANUFACTURER'S GUIDELINES.

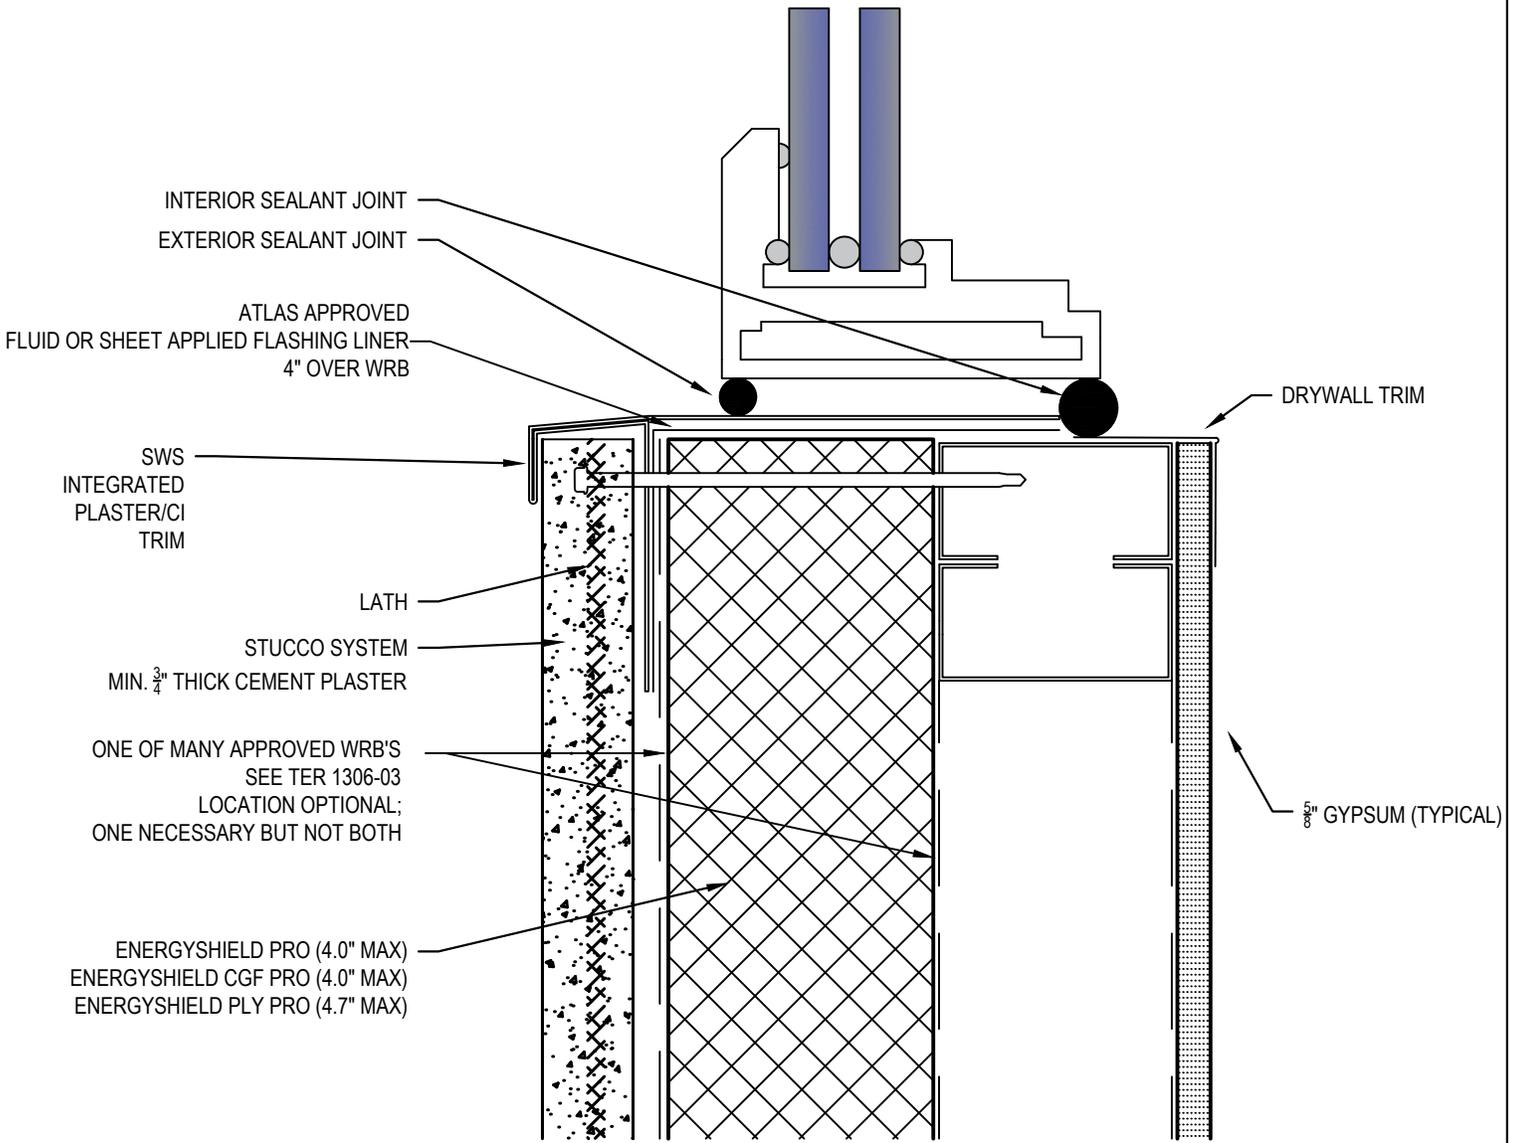

**ENERGYSHIELD PRO WINDOW STUCCO**

**SILL DETAIL**

**For Reference Only**

DATE / REVISION

09/20/18

NOT TO SCALE

DETAIL NO.

ES.S.B.01